


STAINLESS STEEL  
FLOOR ANCHORED / OVERHEAD BRACED  
PILASTER DRILLING DETAIL  
3.5D

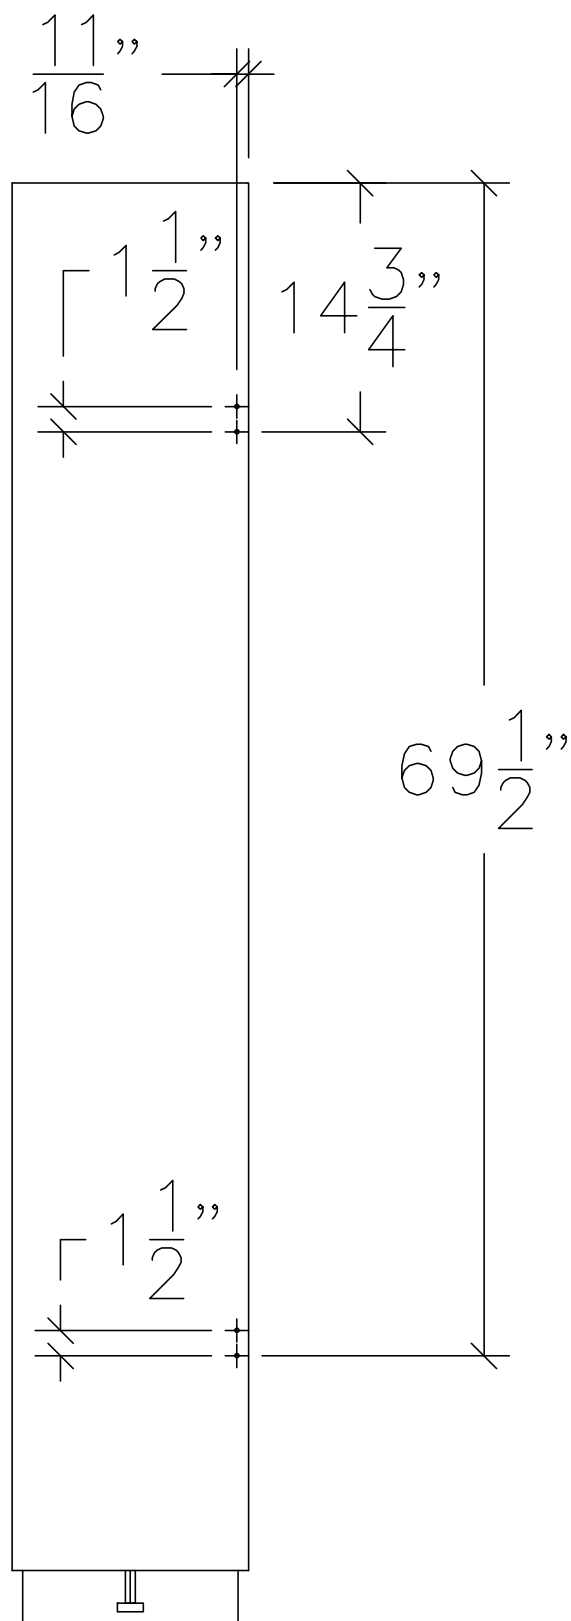

ALL HOLES SHOULD  
BE DRILLED WITH "F"  
OR 9/32" DRILL BIT

REV 12/13